



PLAN

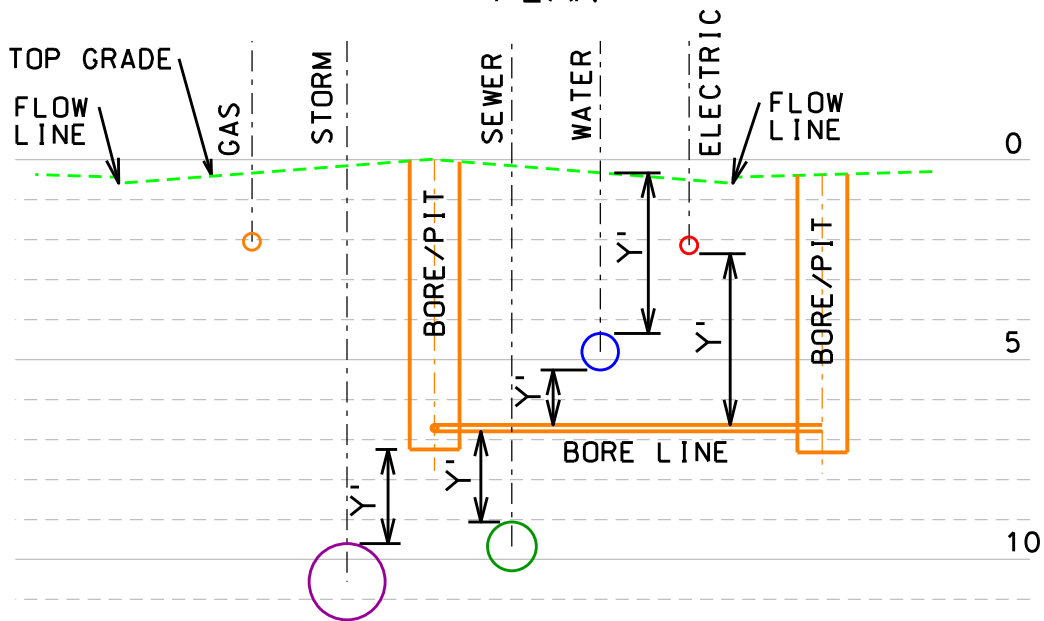


SECTION A-A
PROFILE

NOTES:

- 1) SHOW ALL HORIZONTAL AND VERTICAL DIMENSIONS BETWEEN ALL EXISTING UTILITIES INCLUDING GAS AND APPURTENANCES AND PROPOSED LINE.
- 2) SHOW ON THE DRAWINGS ALL EXISTING UTILITIES WITHIN PROJECT LIMITS.
- 3) SHOW APPROXIMATE RIGHT OF WAY OR PROPERTY LINE.
- 4) MAINTAIN 5 FOOT MIN. HORIZONTAL CLEARANCE BETWEEN EXISTING UTILITIES WHICH INCLUDE, BUT ARE NOT LIMITED TO FIRE HYDRANTS, VALVES, MANHOLES AND INLETS AND PROPOSED BORE.
- 5) MAINTAIN 18 INCHES MIN. VERTICAL CLEARANCE BETWEEN EXISTING UTILITIES AND PROPOSED BORE.

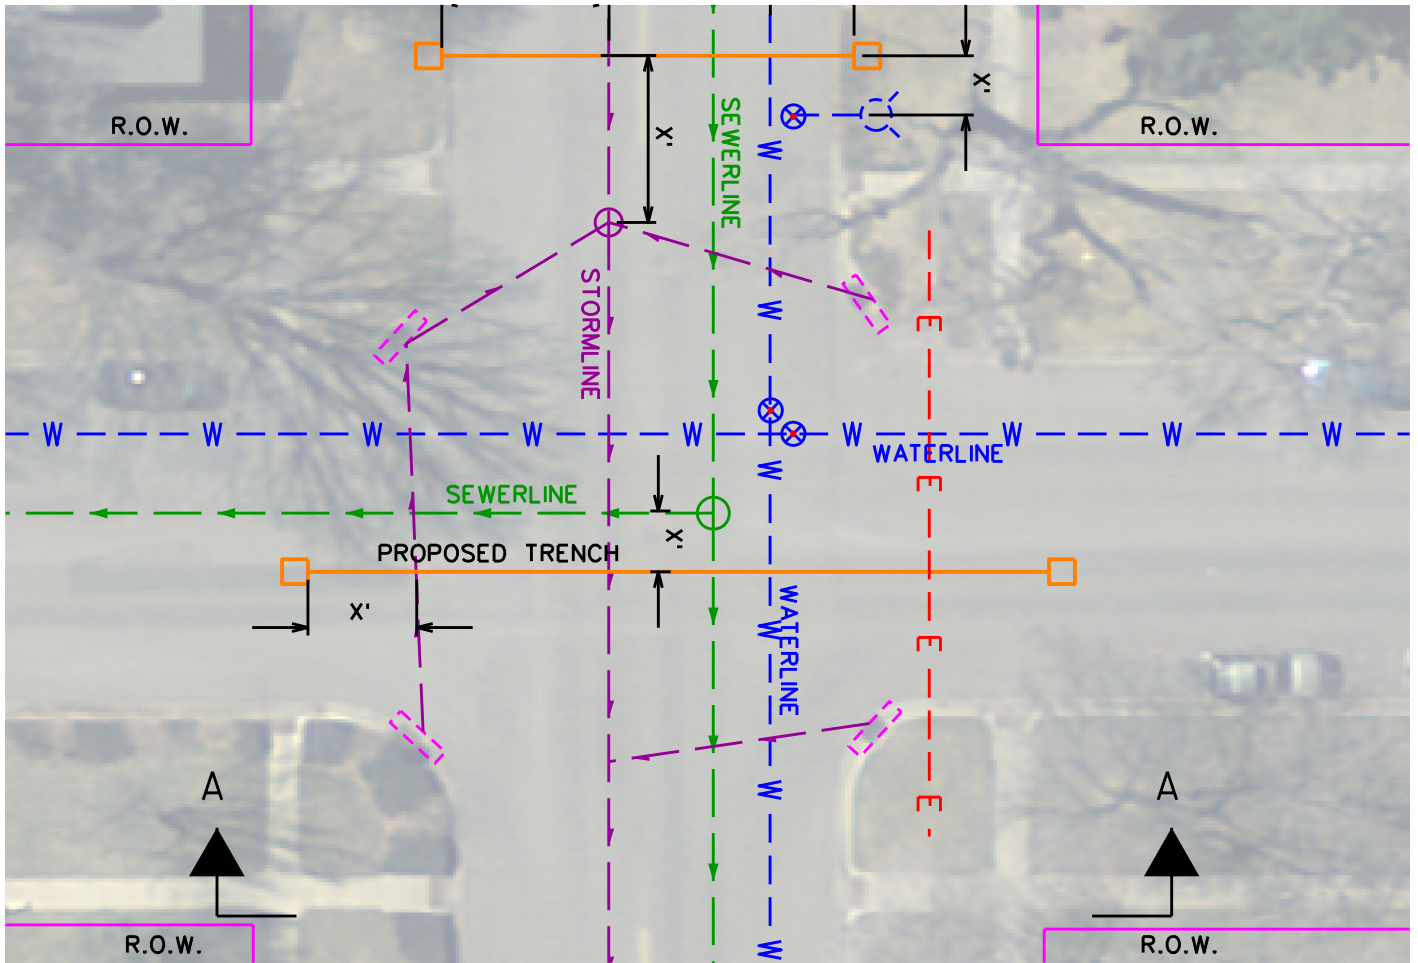

PLAN

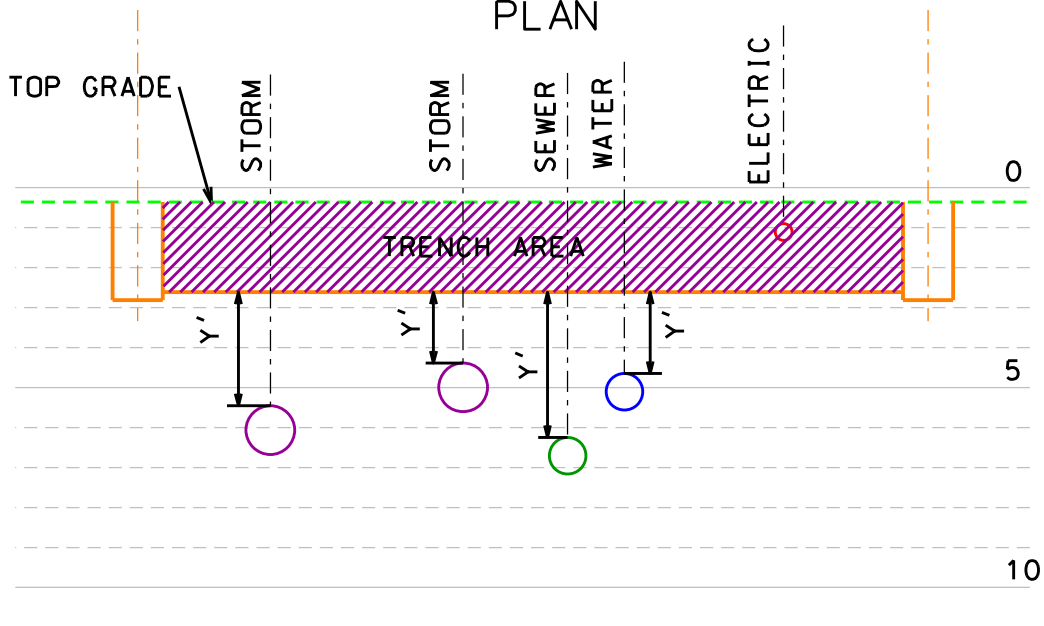

SECTION A-A
PROFILE

NOTES:

- 1) SHOW ALL HORIZONTAL AND VERTICAL DIMENSIONS BETWEEN ALL EXISTING UTILITIES INCLUDING GAS AND APPURTENANCES AND TRENCH AREA.
- 2) SHOW ON THE DRAWINGS ALL EXISTING UTILITIES WITHIN PROJECT LIMITS.
- 3) SHOW APPROXIMATE RIGHT OF WAY OR PROPERTY LINE.
- 4) MAINTAIN 5 FOOT MIN. HORIZONTAL CLEARANCE BETWEEN EXISTING UTILITIES WHICH INCLUDE, BUT ARE NOT LIMITED TO FIRE HYDRANTS, VALVES, MANHOLES AND INLETS AND TRENCH AREA.
- 5) MAINTAIN 18 INCHES MIN. VERTICAL CLEARANCE BETWEEN EXISTING UTILITIES AND TRENCH AREA.